


Newbury Rugby Club

Artificial Turf Pitch

 


SSL
Surfacing Standards Limited
SPORTS PITCH CONSULTANTS

CONSULTANTS
Surfacing Standards Ltd
8 Park House, Croydon,
Northants, NN17 5JG
01535 402122

1. DO NOT SCALE FROM DRAWING. ALL DIMENSIONS TO BE CHECKED ON SITE PRIOR TO COMMENCEMENT OF WORKS.
2. THIS DRAWING IS COPYRIGHT TO SURFACING STANDARDS LTD.
3. ALL PERSONNEL SHOULD BE AWARE OF THE HEALTH AND SAFETY PLAN WHICH IS RETAINED IN THE SITE MANAGERS OFFICE.

Artificial Turf Playing Area
Hard Standing Areas

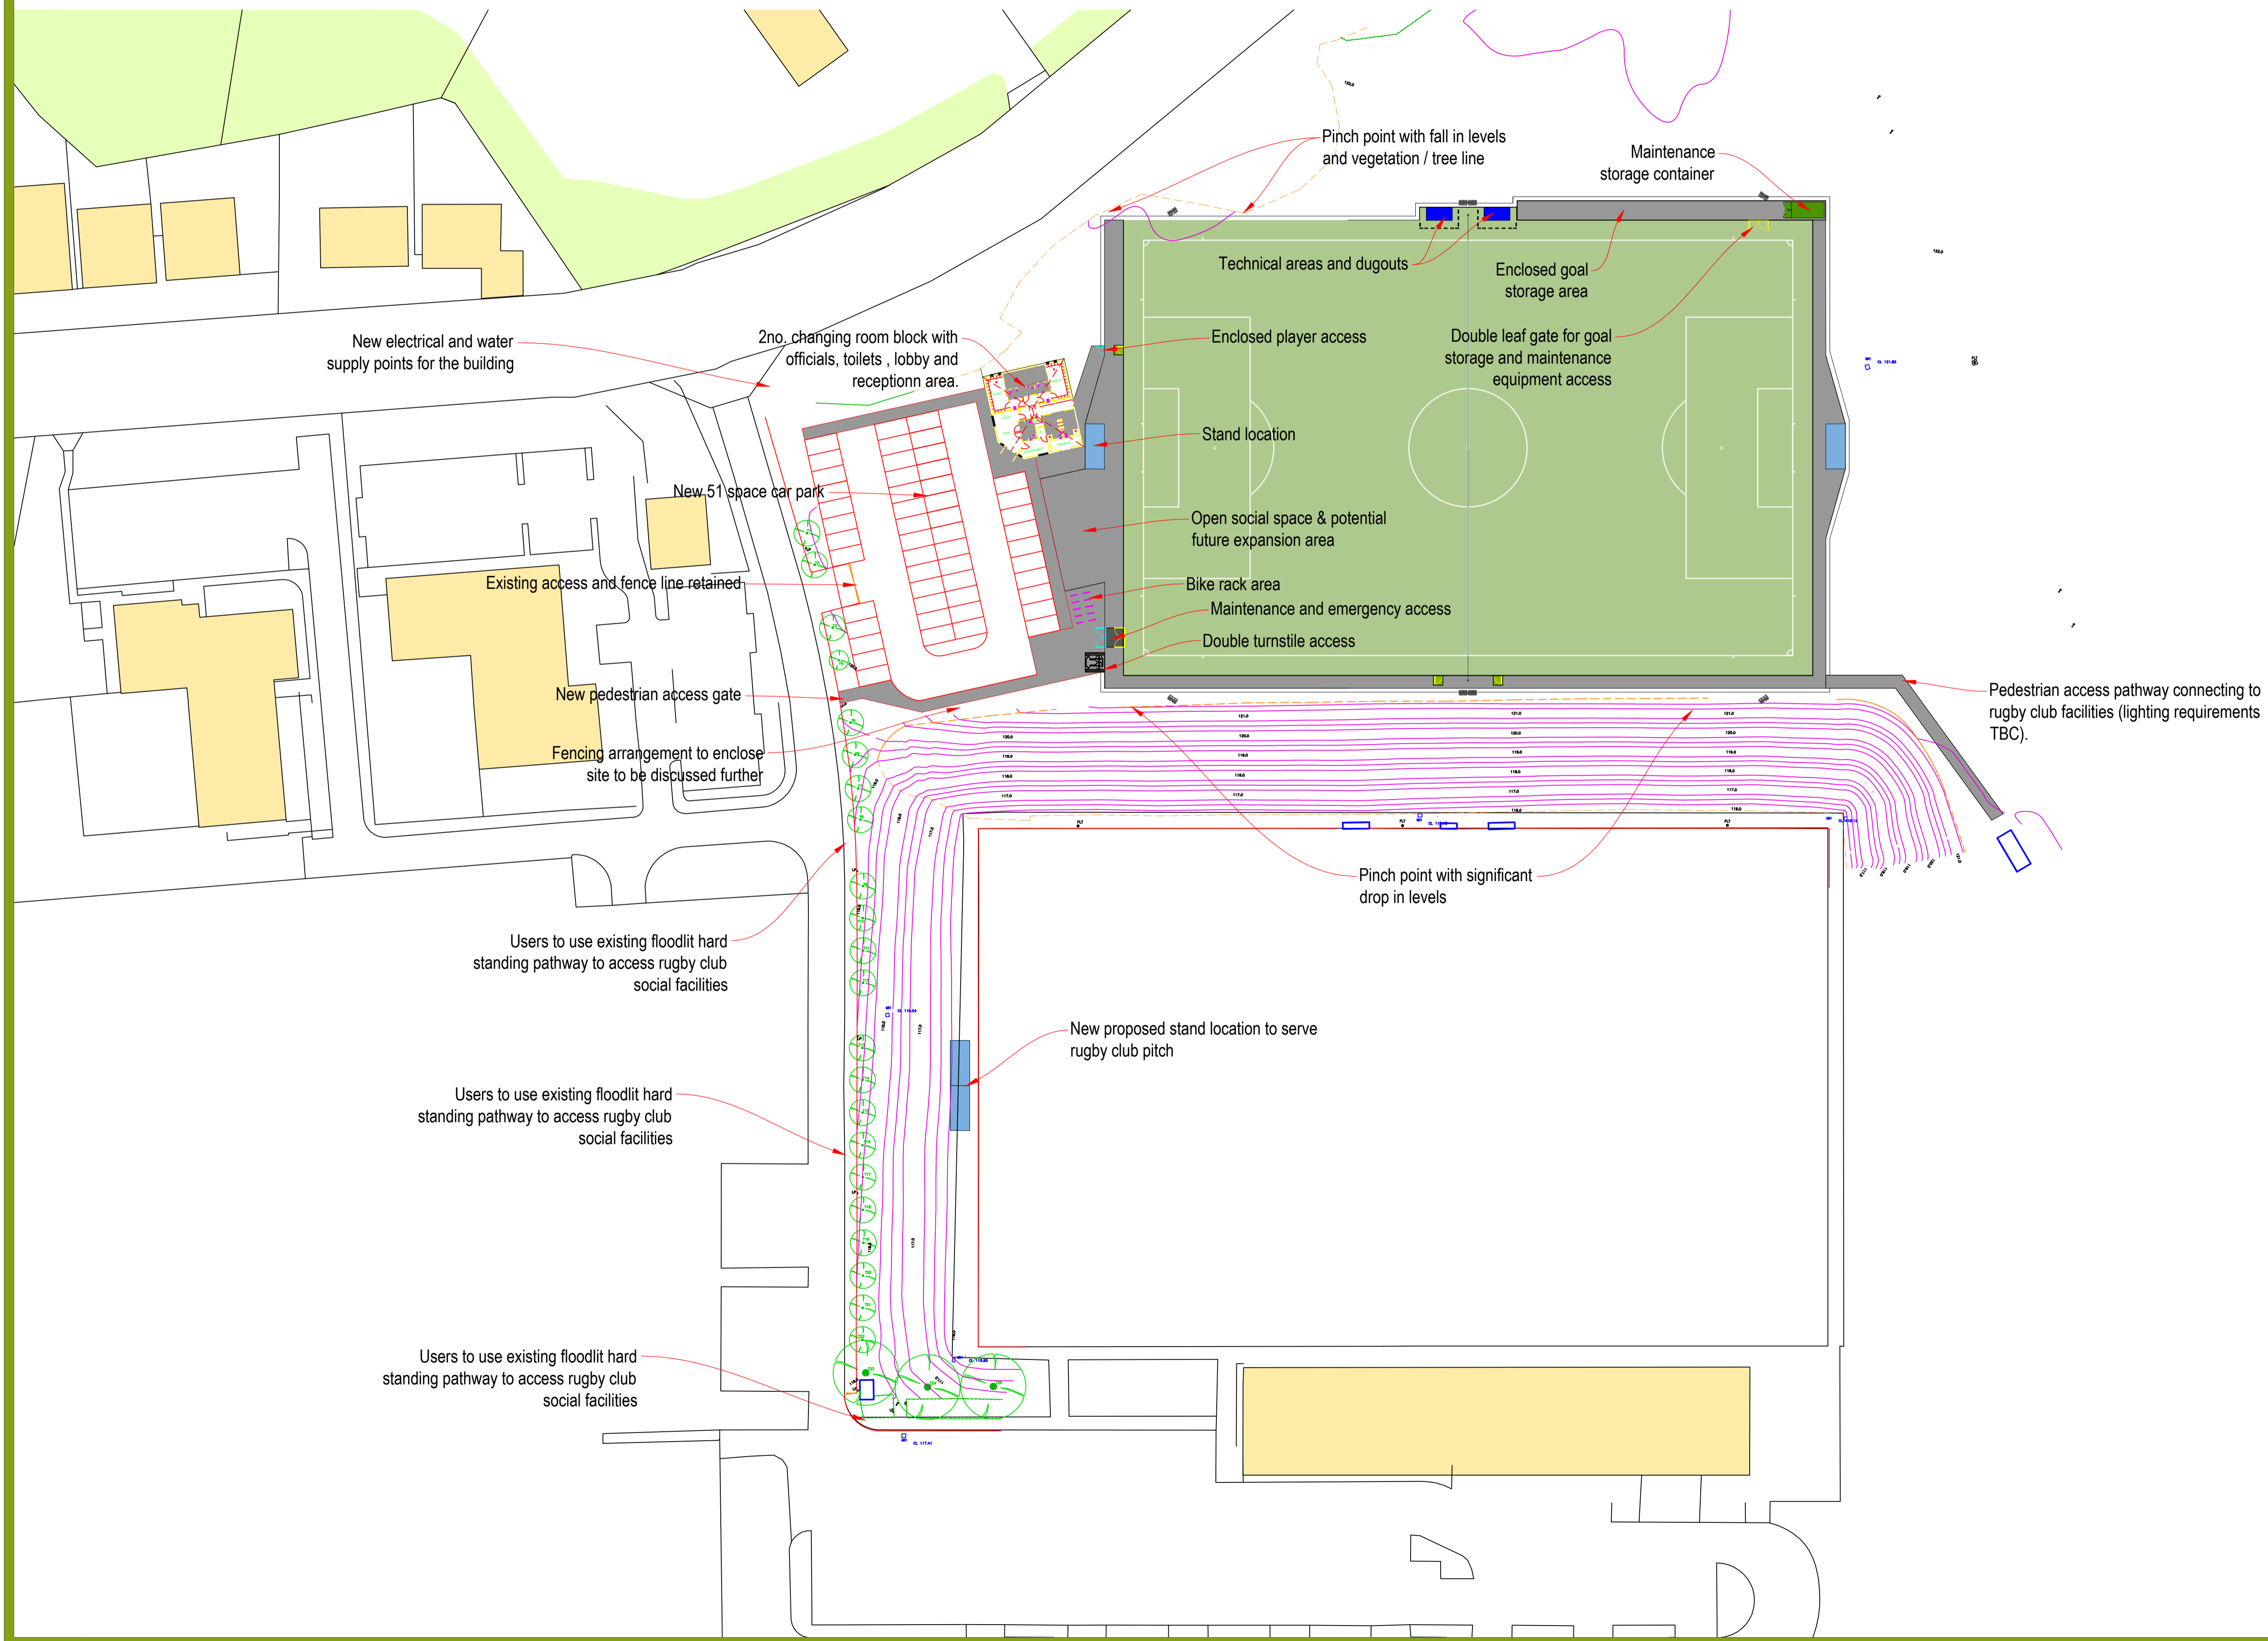

00	DRAFT CONSULTATION ISSUE	WB	NM	15/11/20
REV	DESCRIPTION	REV	CK	DATE

SSL
Surfacing Standards Limited
SPORTS PITCH CONSULTANTS

AUTHOR
WB

TITLE
Newbury Rugby Club
Artificial Turf Pitch
Proposed Site Plan

PROJECT	SCALE	SIZE
SSL2788d	1:500	A1

DRAWING No	REVISION
03	00