


I:\Transport & Countryside\Projects\Highway Projects\A339 Bear Lane Roundabout\CAD\Contract Drawings\Works\81624-012 rev A A339 Bear Lane RBT - New Layout 1-200.dwg

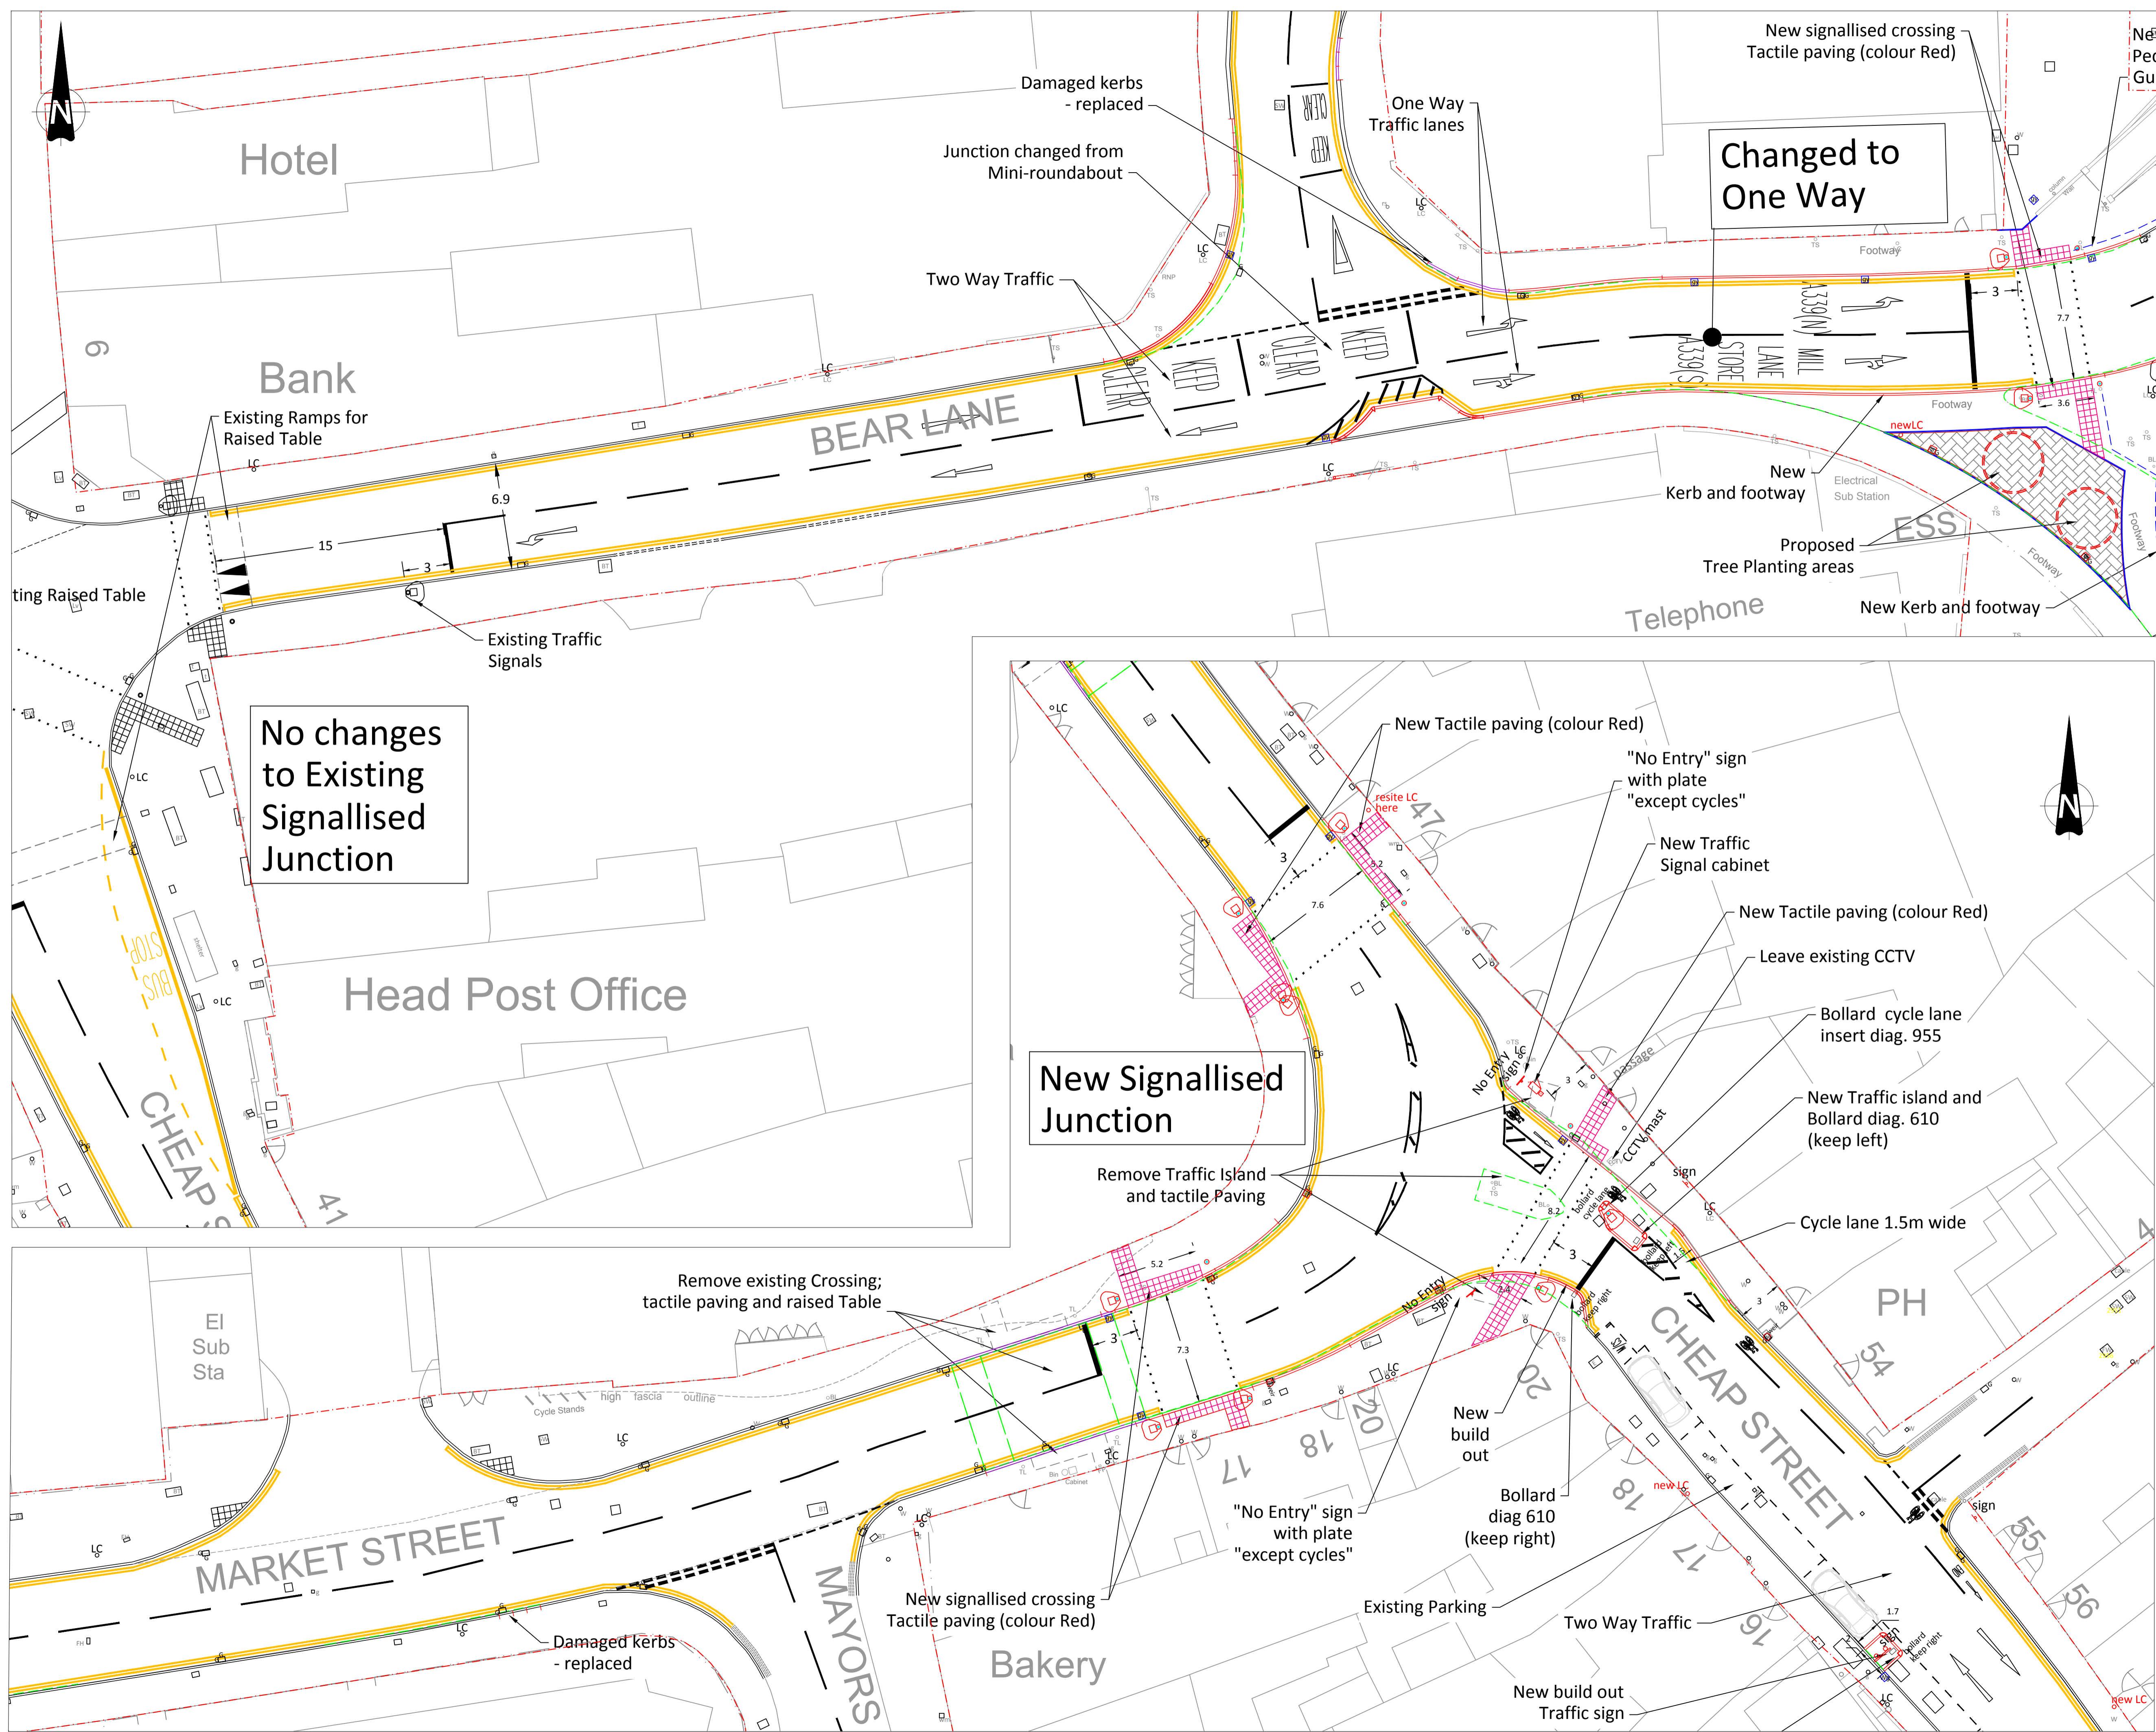

- KEY**
- New Kerb
 - Existing Kerb line
 - Kerb line removed
 - Guard Rail (existing)
 - Guard Rail (NEW)
 - Ⓢ Traffic Signal (existing)
 - Ⓢ Traffic Signal (NEW)
 - New Controlled crossing Tactile Blister paving.
 - LC Street Lighting column (Existing)
 - new LC Street Lighting column (NEW)
 - Ⓢ Traffic Sign (Existing)
 - Ⓢ Traffic Sign (NEW)
 - Ⓢ Road Gully (Existing)
 - Ⓢ Road Gully (NEW)
- NOTES**
- 1) Do not scale from this drawing.
 - 2) All dimensions are shown in metres unless shown otherwise.
 - 3) This drawing shows the proposed design options for Junction Layout.
 - 4) WBC Standard Details must be adhered to at all times unless specified by the Employer.
 - 5) Prior to any excavations the contractor will establish the location of existing utility services.

B			
A	Add kerb buildout Cheap St. and Bear Lane.	BS	NS 13/3/18
REV	DESCRIPTION	DR	AU REV DATE
Status			



Project Title			
A339 Bear Lane Roundabout Improvements			
Drawing Title			
Cheap Street - Market Street Design Layout			
Date	Drawn By	Checked By	Paper Size Drawing Scale
21/02/2018	BS	NS	A1 1:200
Drawing Number			Revision
81624-012-3			

Reproduced from Ordnance Survey map with the permission of the Controller of Her Majesty's Stationery Office © Crown Copyright 2018. Unauthorised reproduction infringes Crown Copyright and may lead to prosecution or civil proceedings. West Berkshire District Council 0100024151.